


Faromor Inc.
 P.O. Box 279, RR#1
 Shakespeare, Ontario.
 NOB 2P0 - (519) 625-8000

TITLE: DOUBLE VENT PLEXI RIDGE
 PART/PROJECT#: M.S. CATTLE
 REVISED:

DATE: JULY 96
 DRAWN BY: R.S.
 SCALE: 1" = 1'
 CAD FILE: DBLRIDG1

TOP VIEW

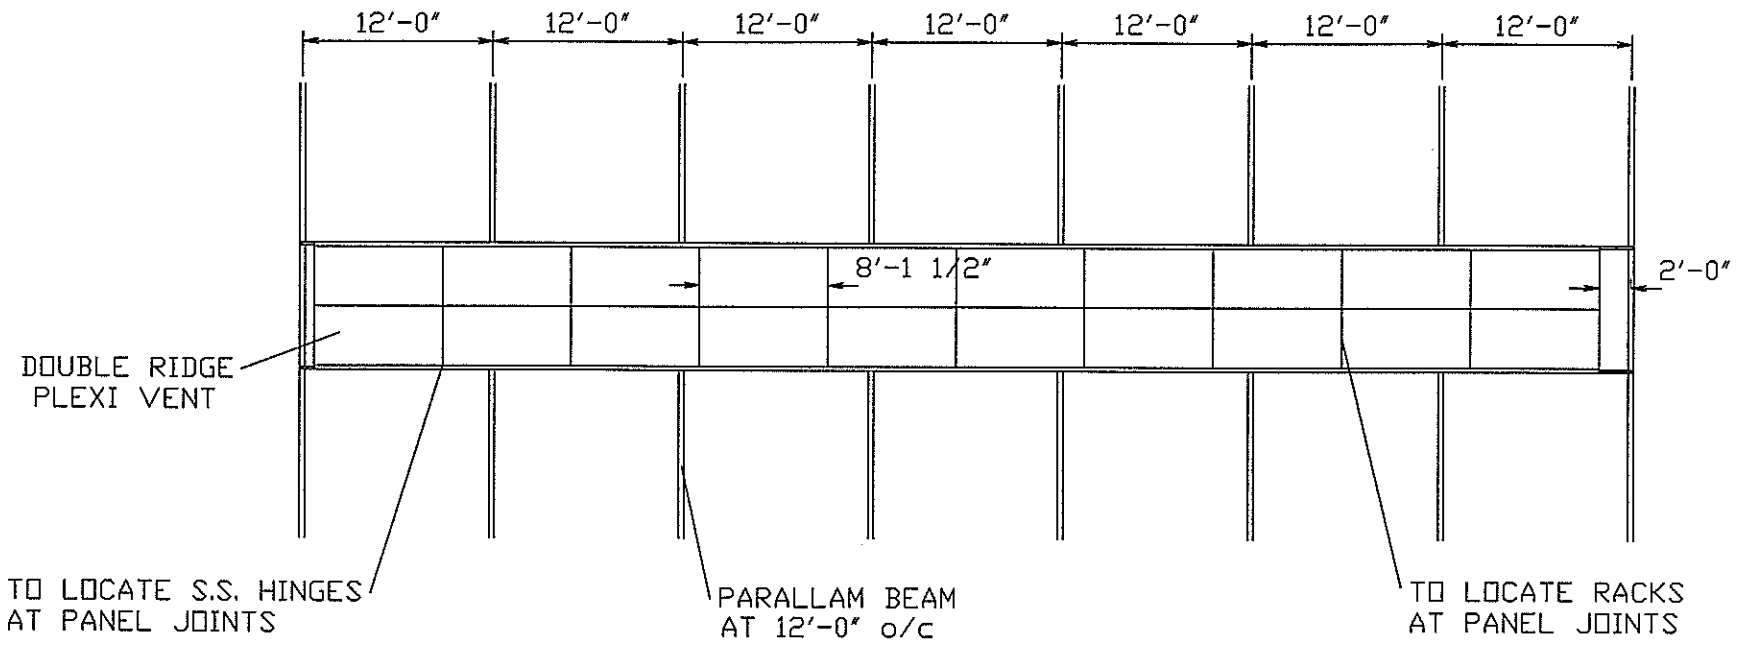

NOTES:

- TO START PLEXI RIDGE 2'-0" FROM PARALLAM BEAM
- TO SPACE RACK & PINIONS AT 8'-1 1/2" o/c (AT PLEXI PANEL JOINTS)

Faromor Inc.
P.O. Box 279, RR#1
Shakespeare, Ontario.
NOB 2P0 - (519) 625-8000

TITLE: DOUBLE VENT PLEXI RIDGE DETAIL
PART/PROJECT#: M.S. CATTLE
REVISED:

DATE: AUG 96
DRAWN BY: R.S.
SCALE: N.T.S.
CAD FILE: DBLRIDG2