


ROOF SLOPE  
4 : 12

SINGLE SKIN DOME

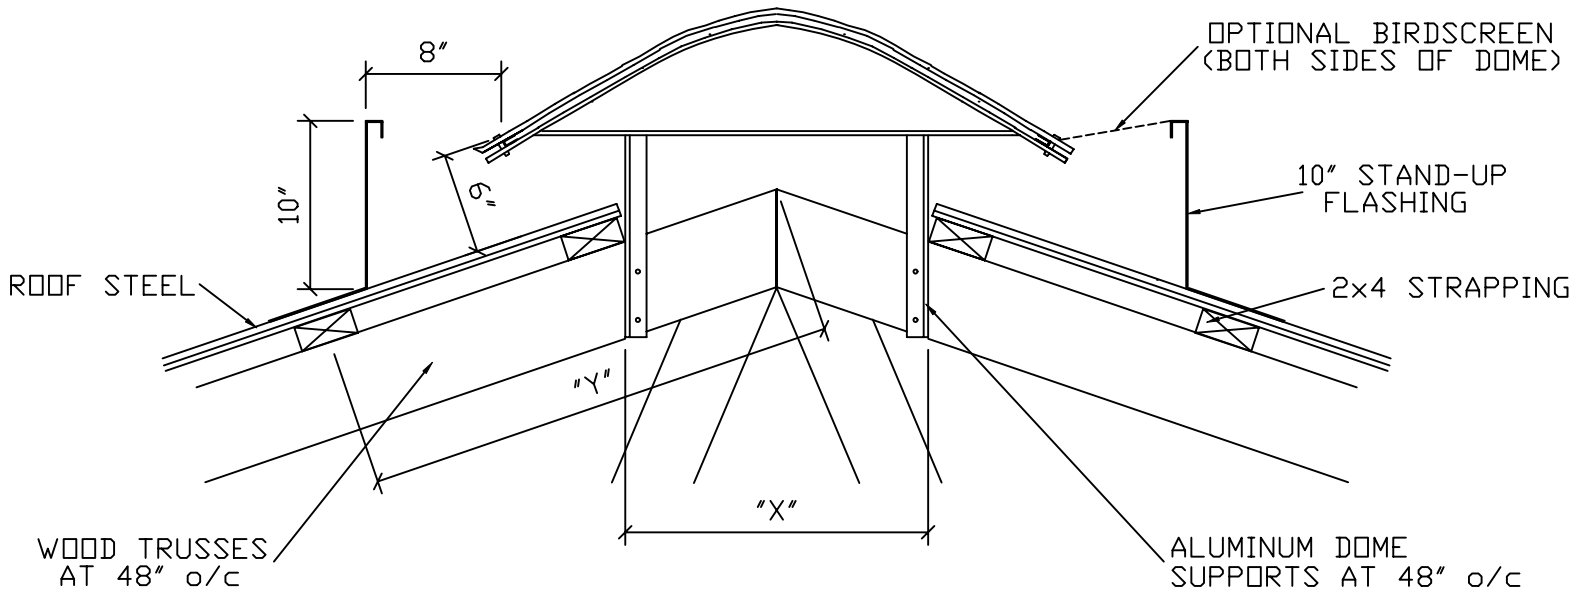

FRAMING OPENING:

DOME SIZE:	R.S.O. ("X")	DIM. ("Y")
2 FT.	8" TO 10"	21 1/2"
3 FT.	12" TO 16"	27 1/2"
4 FT.	24" TO 30"	32 1/2"

NOTES:

ABOVE DETAILS FOR SALES PURPOSES ONLY. SEE DETAILED FRAMING DRAWINGS FOR MORE INFORMATION.

**FAROMOR**

P.O. Box 279, RR#1  
Shakespeare, Ontario.  
NOB 2P0 - (519) 625-8000

**TITLE:** SOLAR DOME OVER OPEN RIDGE

**PROJECT / OWNER:**

**DRAWN:** FEBRUARY 2004

**DWG. FILE:** 07-SOLAR DOME